



2' x 2' x 4" CONCRETE PAD  
PAD AROUND VALVE BOXES  
IF NOT IN PAVED AREA

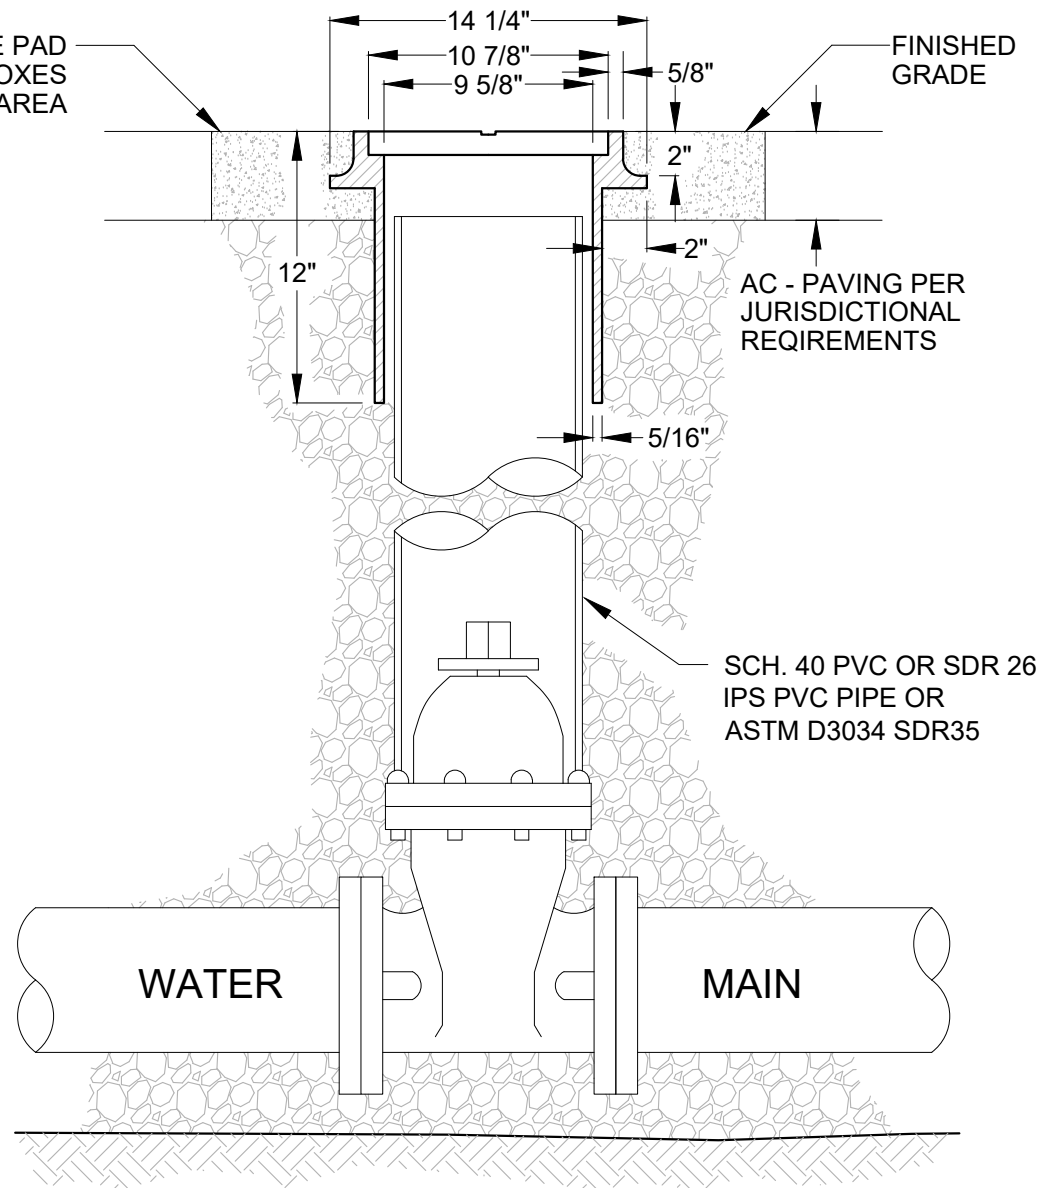

**NOTES:**

1. VALVE BOX SHALL BE OLYMPIC FOUNDRY 5-603, OR APPROVED EQUAL.
2. VALVE BOXES SHALL BE CENTERED DIRECTLY OVER THE VALVE NUT IN A VERTICAL POSITION.
3. VALVE BOX TOP SHALL BE ADJUSTED TO MEET FINISHED GRADE.

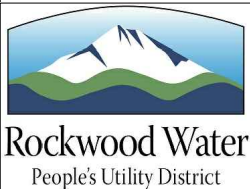

## HEAVY DUTY VALVE BOX

**ROCKWOOD WATER PEOPLE'S UTILITY DISTRICT**

19601 NE HALSEY ST., PORTLAND, OR 97230-7489, OFFICE: (503) 665-4179, FAX: (503) 667-5108

DRAWN BY: J. HANSON

DATE: MARCH 4, 2020

SCALE: N.T.S.

DWG NO: SD-31