


NO. 37 BODY - WATER METER BOX
SIZED FOR 1" METER

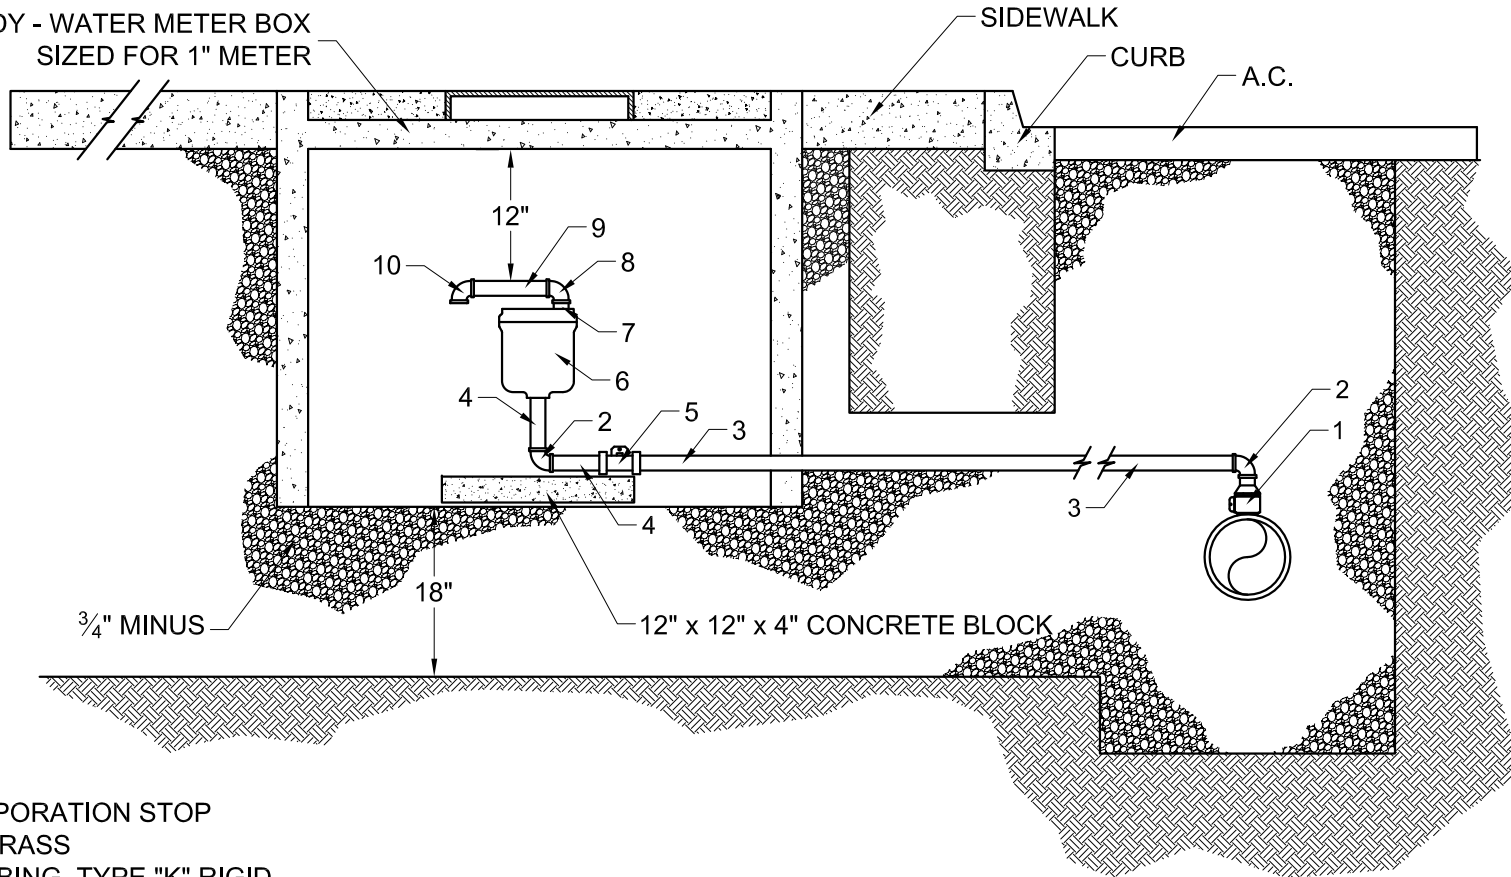


MATERIALS:

1. 1" x I.P.T. CORPORATION STOP
2. 1" x I.P.T. 90° BRASS
3. 1" COPPER TUBING, TYPE "K" RIGID
4. 1" x 6" BRASS NIPPLE
5. 1" x I.P.T. x I.P.T. BALL VALVE
6. 1" AIR RELEASE VALVE (AWWA APPROVED)
7. 1/2" x 1 1/2" GALVANIZED NIPPLE
8. 1/2" x I.P.T. 90°
9. 1/2" x 6" GALVANIZED NIPPLE
10. 1/2" x I.P.T. 90° W/ SCREEN ON OUTLET

NOTES:

1. ALL FITTINGS TO CONFORM TO AMERICAN WATER WORKS ASSOCIATION STANDARD SPECIFICATIONS, CONTAINING NO LEAD.
2. 1" AIR-RELEASE = 8" OR LESS DIAMETER PIPE, 1 1/2" AIR-RELEASE = LARGER THAN 8" DIAMETER PIPE

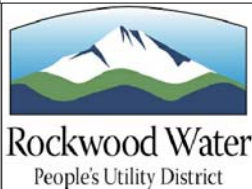

STANDARD 1" AIR RELEASE ASSEMBLY

ROCKWOOD WATER PEOPLE'S UTILITY DISTRICT
19601 NE HALSEY ST., PORTLAND, OR 97230-7489, OFFICE: (503) 665-4179, FAX: (503) 667-5108

DRAWN BY: J. HUDSON	
DATE: JANUARY 2, 2015	
SCALE: N.T.S.	DWG NO: SD-45